


5

8

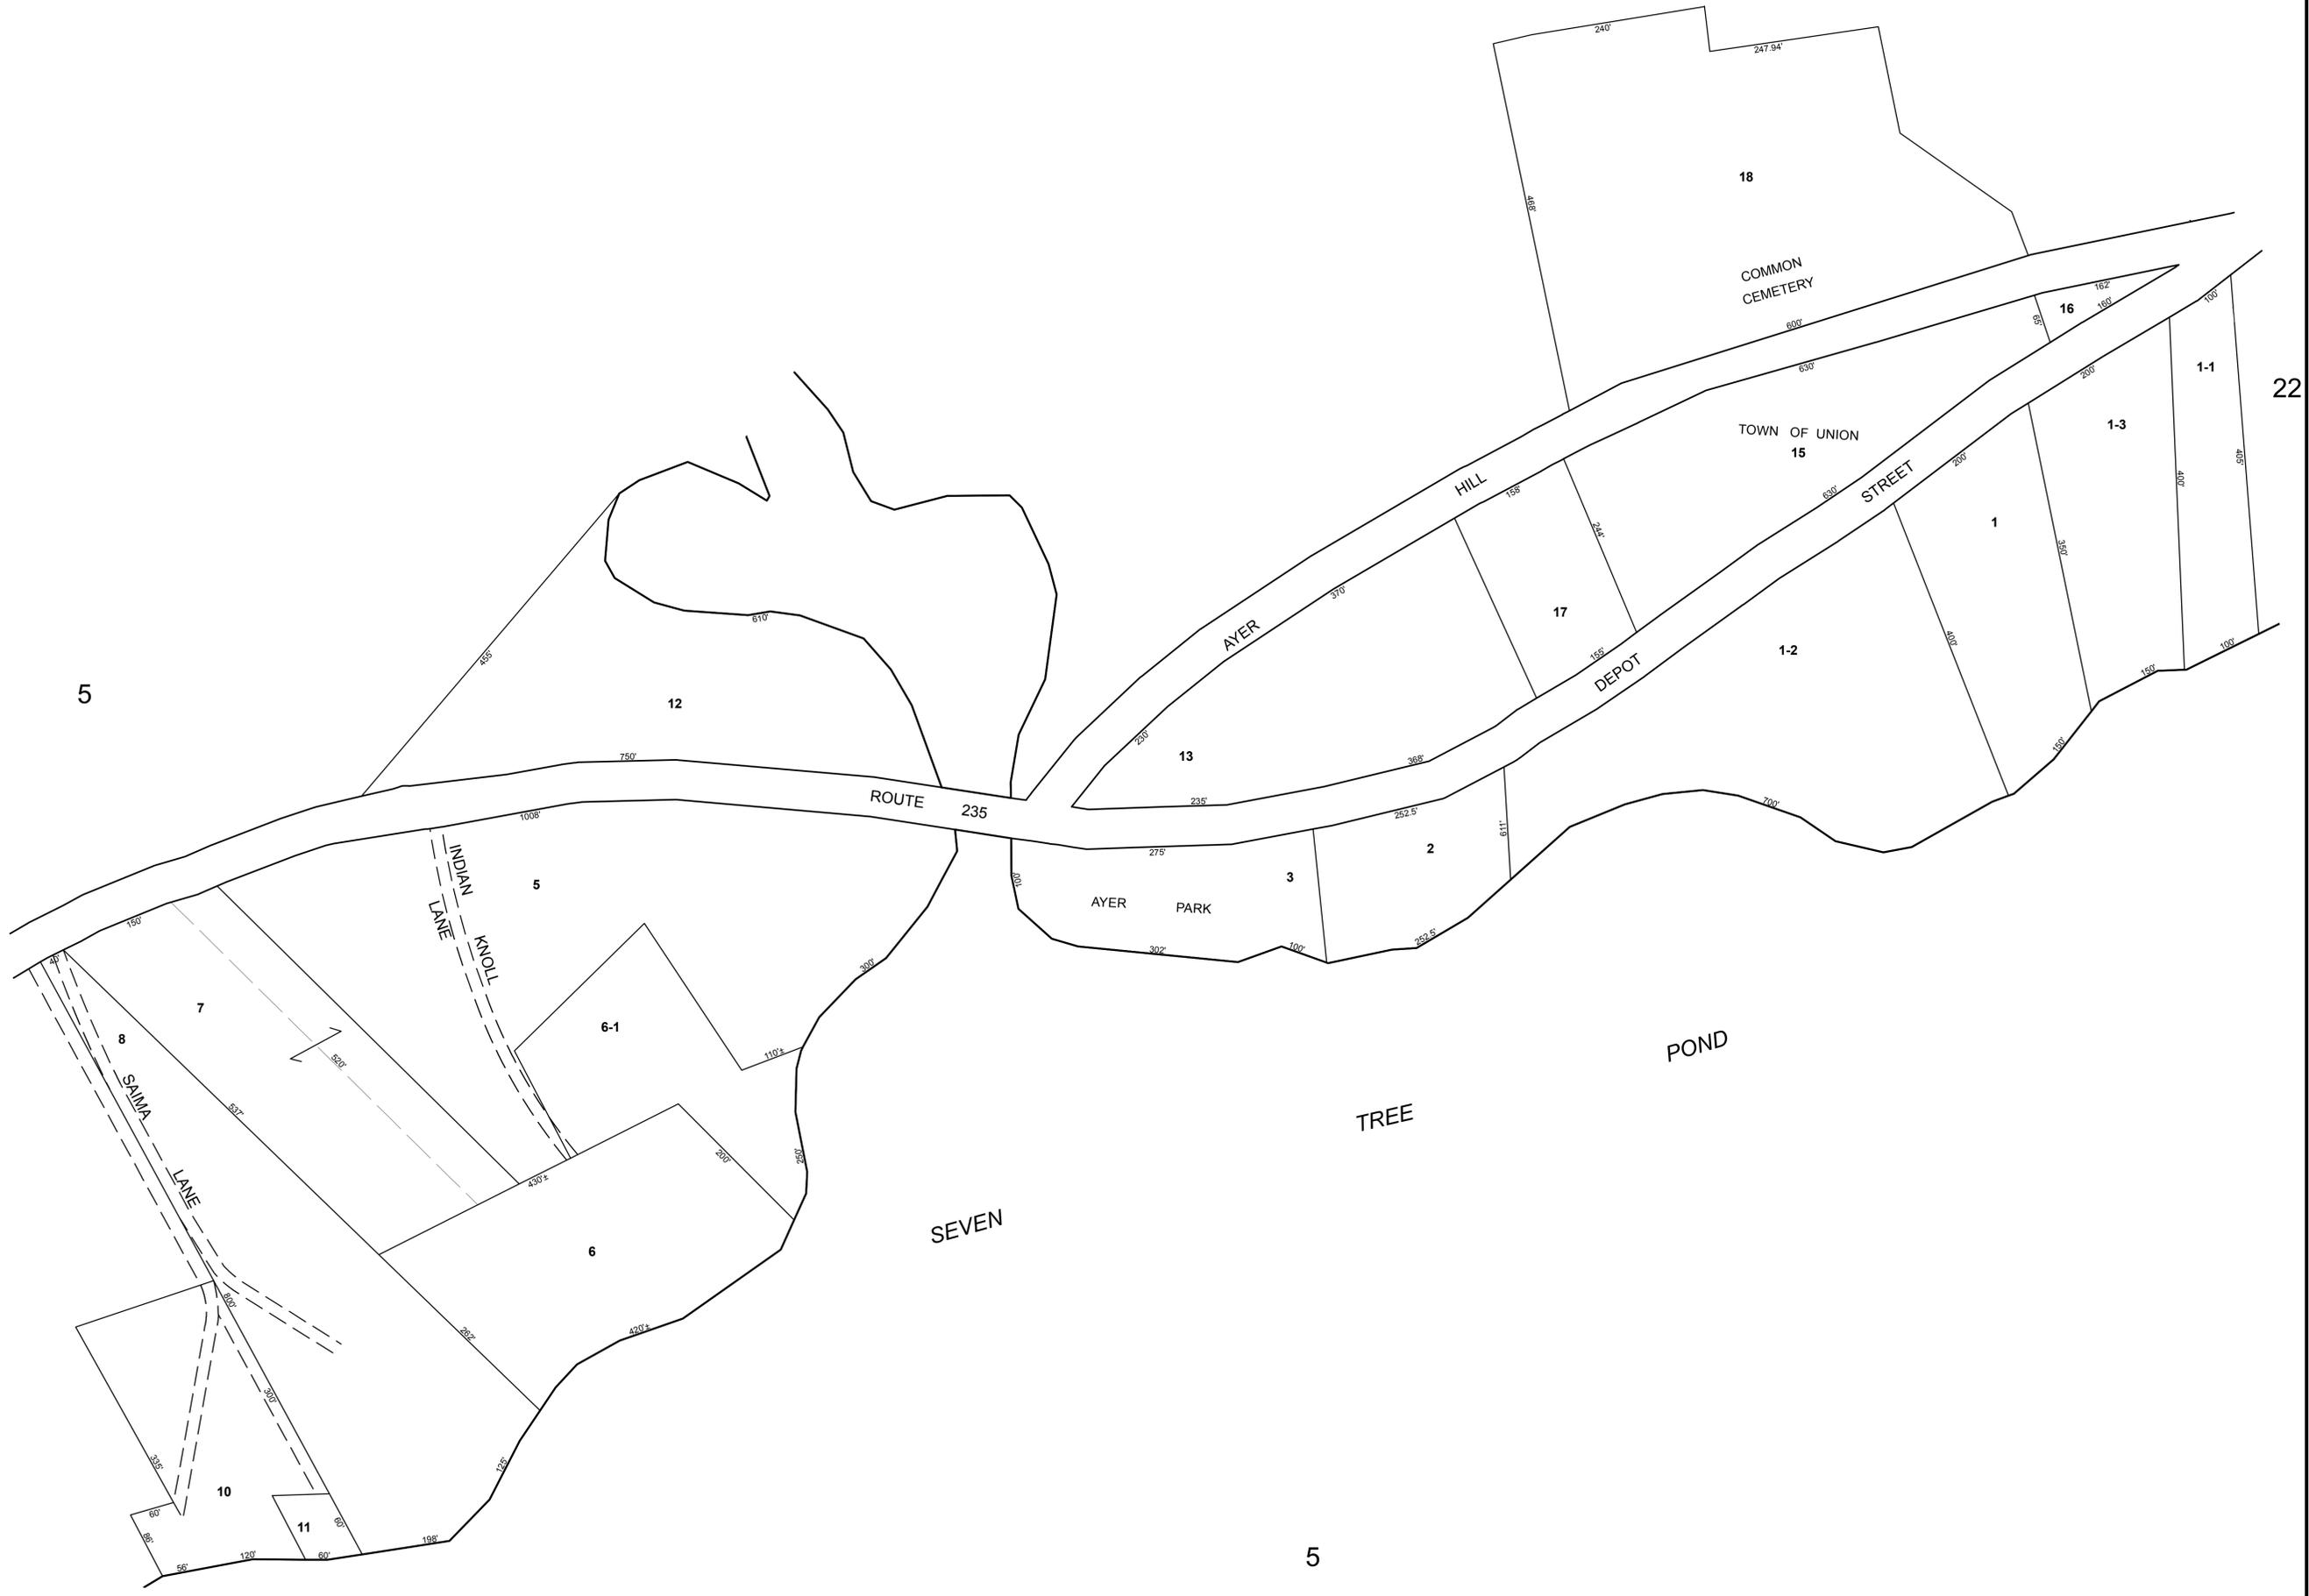

revised April 1, 1988  
April 1, 1996

THIS MAP IS FOR ASSESSMENT PURPOSES. IT IS NOT VALID FOR LEGAL DESCRIPTION OR CONVEYANCE.

THE HORIZONTAL DATUM IS THE MAINE STATE PLANE COORDINATE SYSTEM, NAD 83.

ORIGINAL MAPPING BY JAMES W. SEWALL COMPANY  
OLD TOWN, MAINE.

REVISED & REPRINTED BY



11 Pleasant Street, Littleton, NH 03561  
800.322.4540 - www.cai-tech.com

**LEGEND**

AREA	.....	Ac
RECORD DIMENSION	.....	100'
SCALED DIMENSION	.....	100'S
MATCH LINE	← M.L. →	
WATER	.....	-W-

SUBDIVISION LOT NO.	.....	②
RIGHT OF WAY/ACCESS	.....	600'
COMMON OWNERSHIP	.....	OR
WETLANDS	.....	

SCALE: 1" = 100'



REVISD TO: APRIL 1, 2019

PROPERTY MAPS  
**UNION**  
MAINE

MAP NO.  
**21**