


W A S H I N G T O N

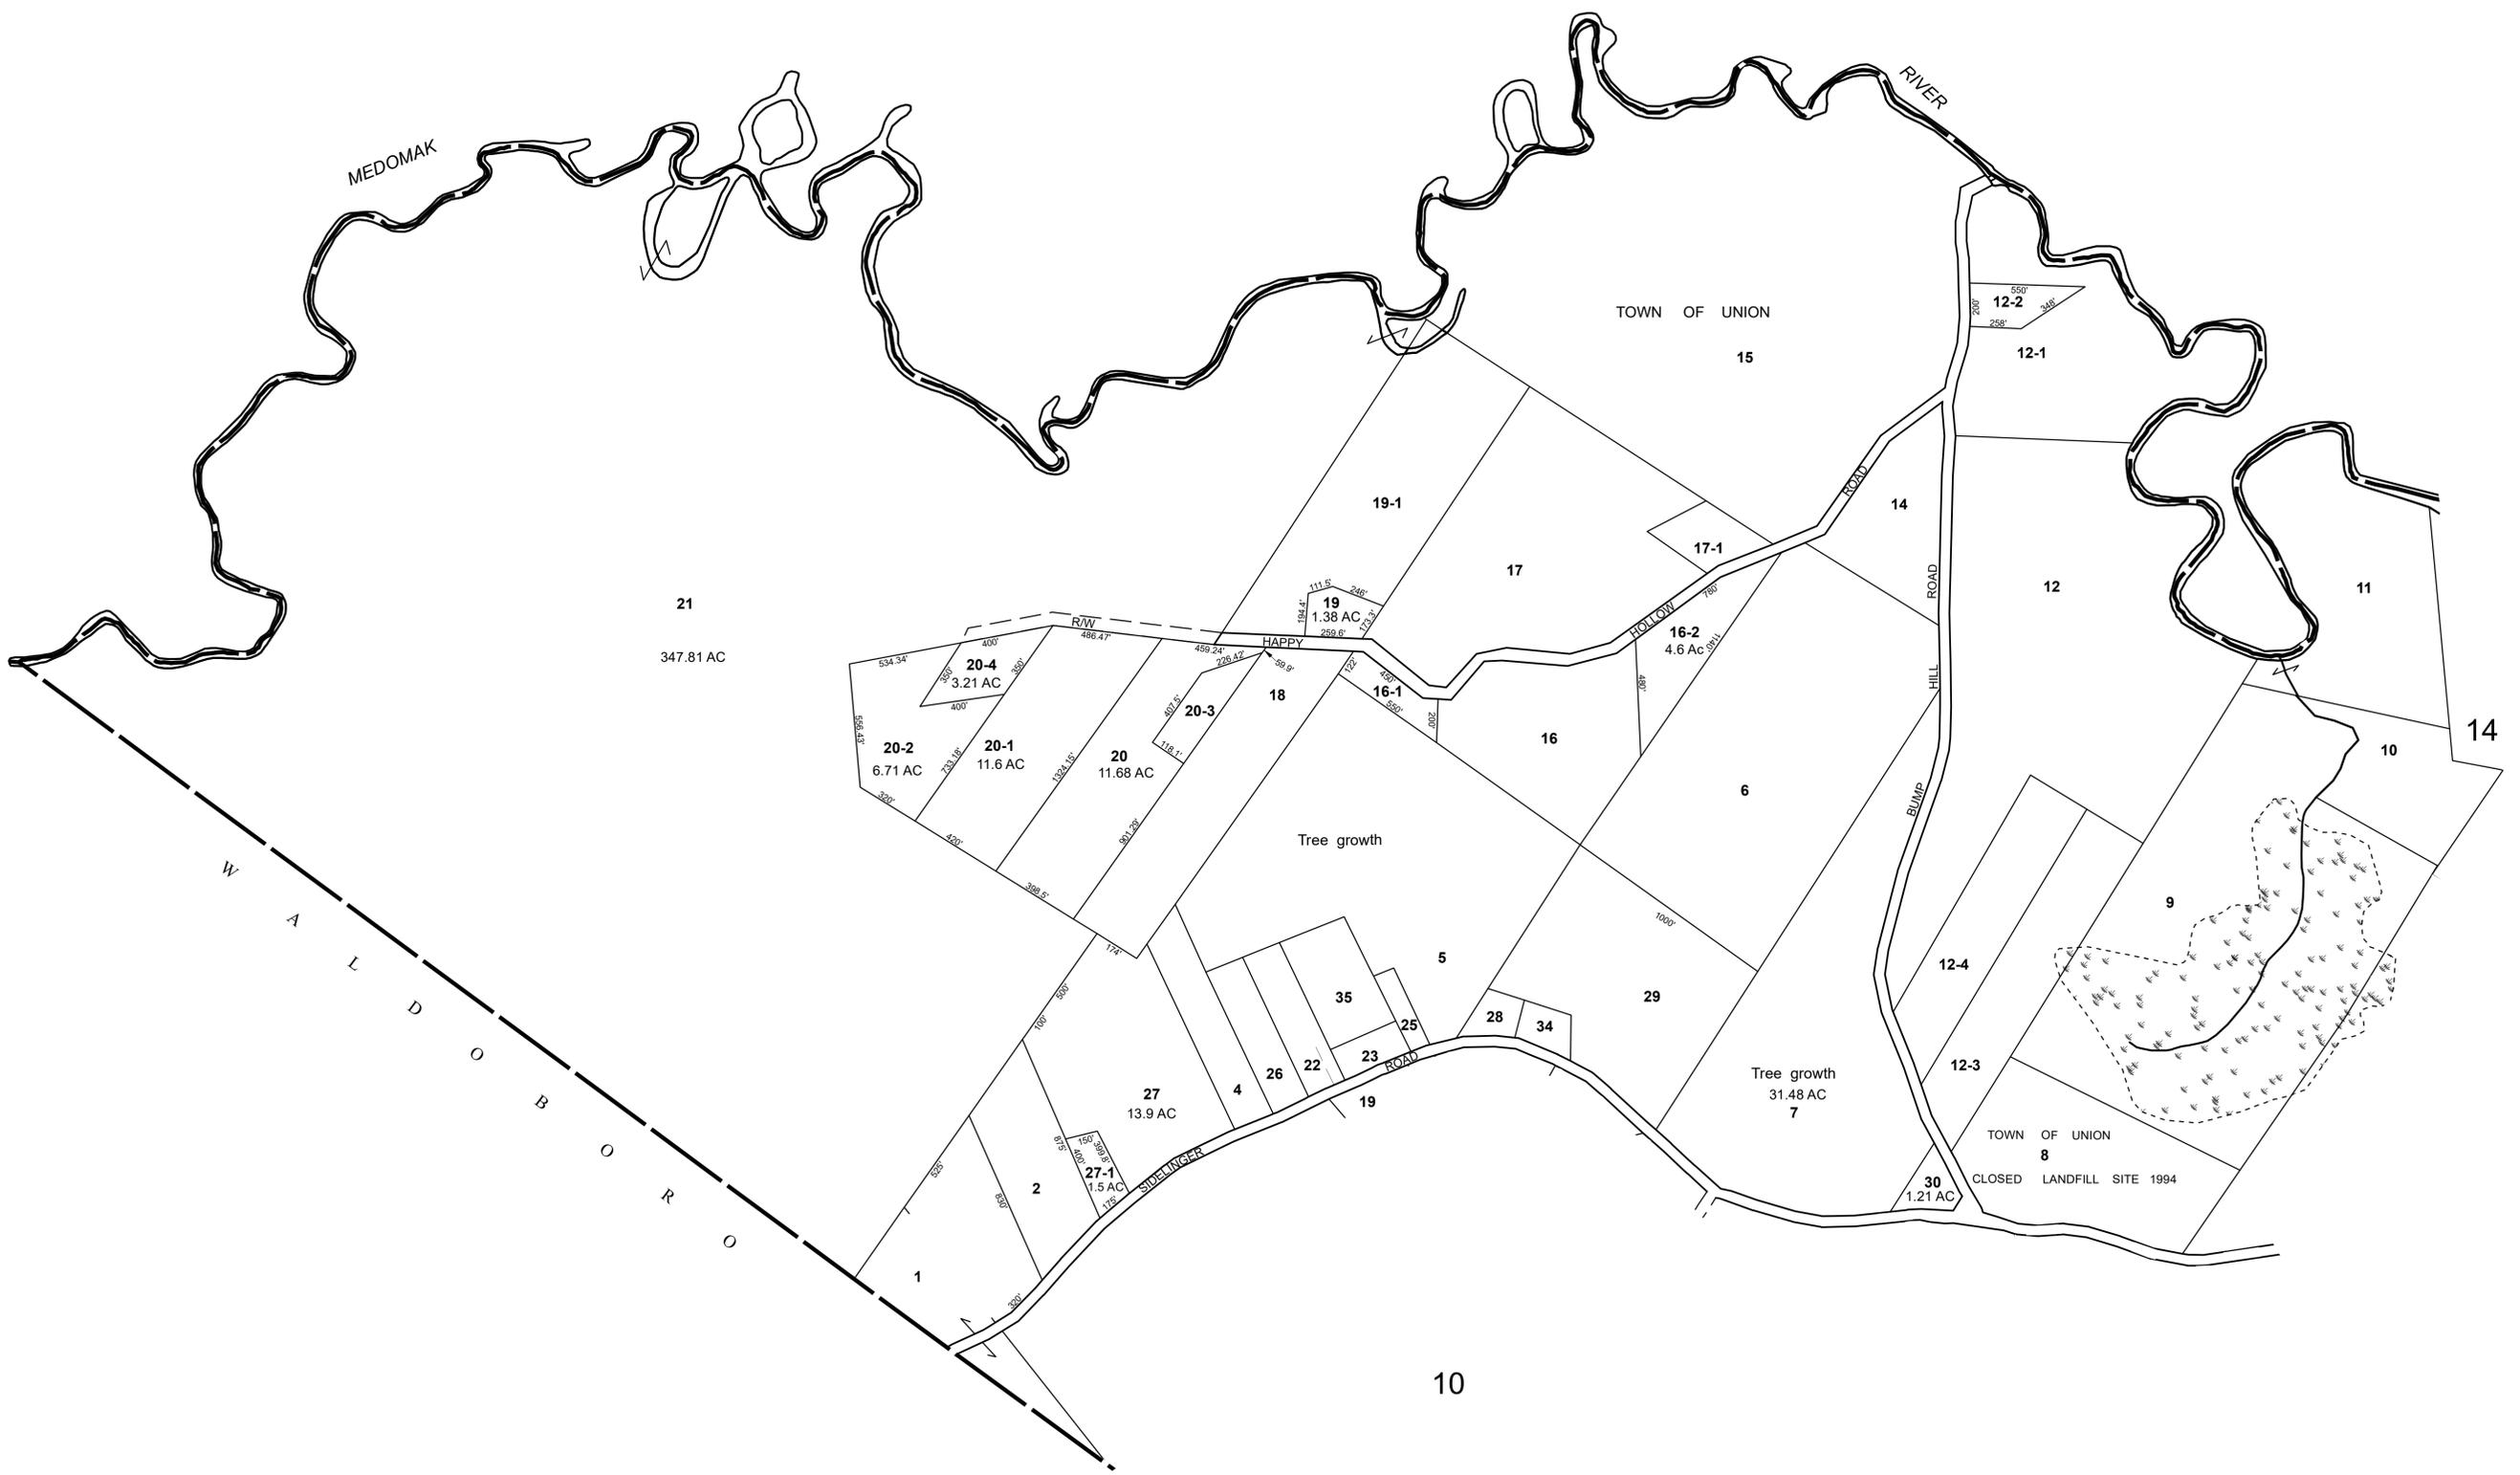

revised April 1, 1988
 April 1, 1993
 April 1, 1996

NO PARCEL 13,24

THIS MAP IS FOR ASSESSMENT PURPOSES. IT IS NOT VALID FOR LEGAL DESCRIPTION OR CONVEYANCE.
 THE HORIZONTAL DATUM IS THE MAINE STATE PLANE COORDINATE SYSTEM, NAD 83.
 ORIGINAL MAPPING BY JAMES W. SEWALL COMPANY
 OLD TOWN, MAINE.

REVISED & REPRINTED BY

11 Pleasant Street, Littleton, NH 03561
 800.322.4540 - www.cai-tech.com

LEGEND

AREA Ac	SUBDIVISION LOT NO. ②
RECORD DIMENSION 100'	RIGHT OF WAY/ACCESS R/W
SCALED DIMENSION 100'S	COMMON OWNERSHIP OR
MATCH LINE M.L.	WETLANDS
WATER -W-		

SCALE: 1" = 400'

FEET: 400 200 0 400 800 1,200
 METERS: 100 50 0 100 200 300

REVISED TO: APRIL 1, 2022

PROPERTY MAPS
UNION
 MAINE

MAP NO.
13