


5

8

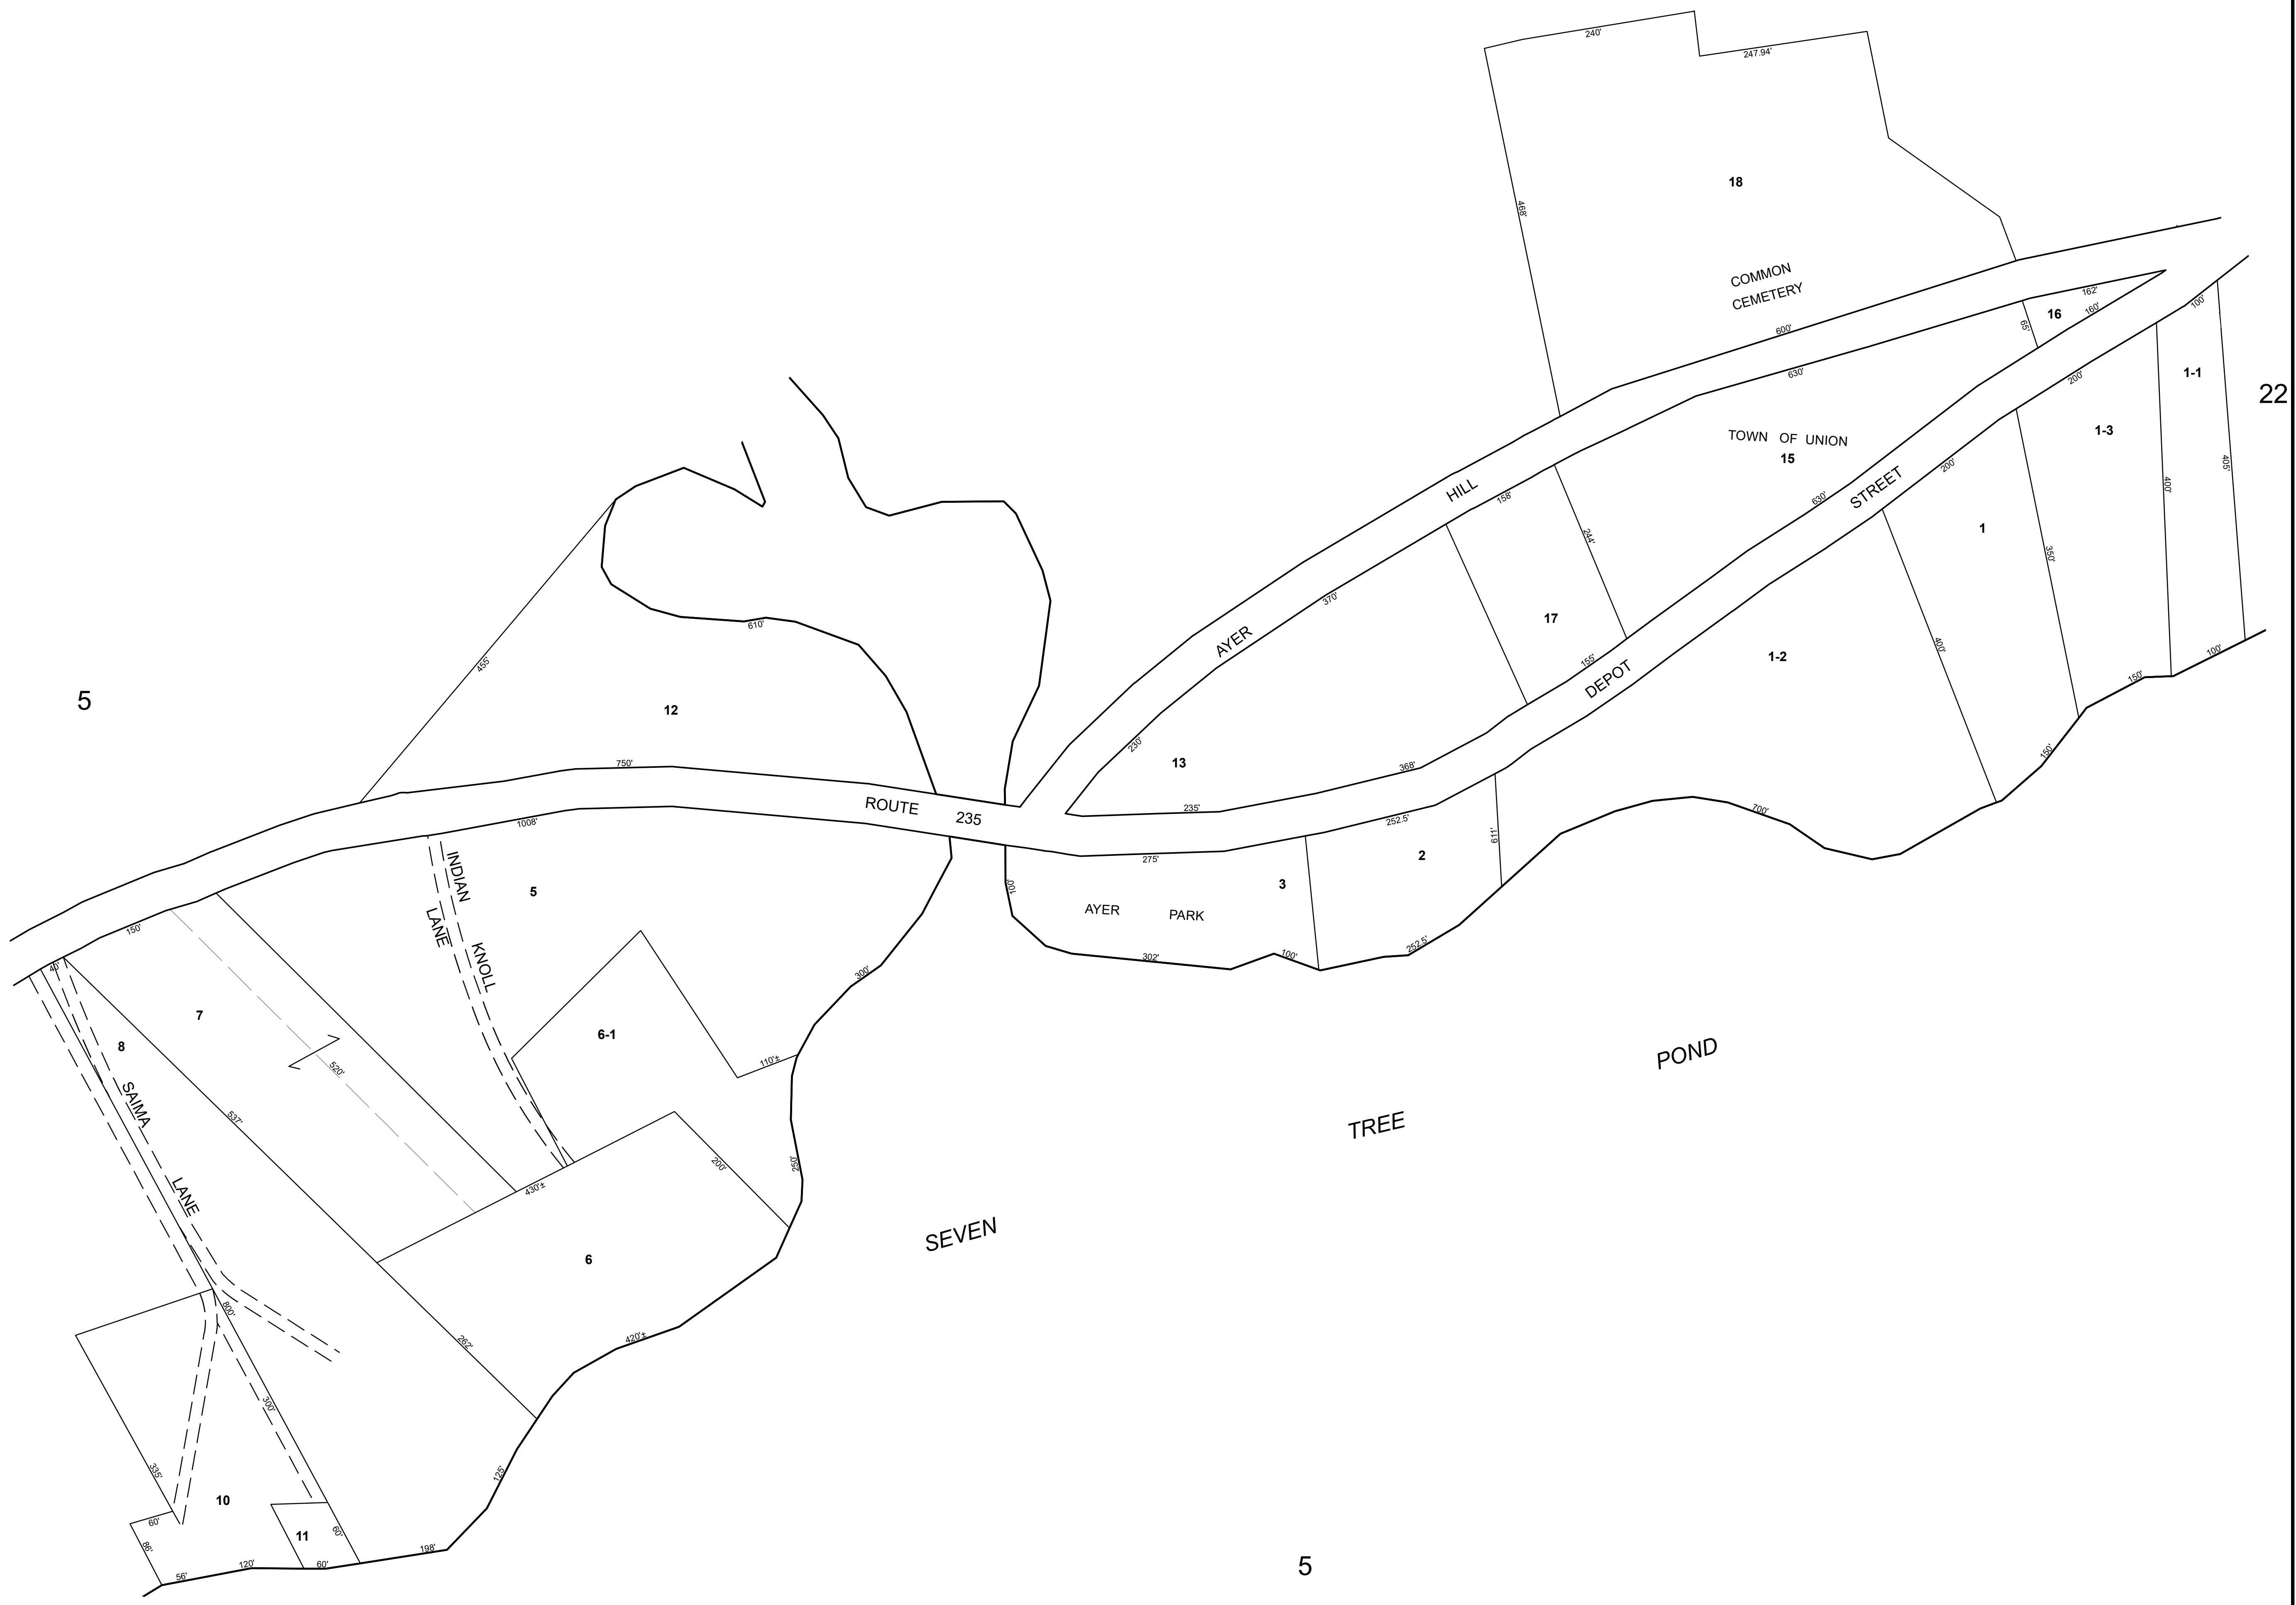

revised April 1, 1988
April 1, 1996

THIS MAP IS FOR ASSESSMENT PURPOSES. IT IS NOT VALID FOR LEGAL DESCRIPTION OR CONVEYANCE.

THE HORIZONTAL DATUM IS THE MAINE STATE PLANE COORDINATE SYSTEM, NAD 83.

ORIGINAL MAPPING BY JAMES W. SEWALL COMPANY
OLD TOWN, MAINE.

REVISED & REPRINTED BY

CAI Technologies
Precision Mapping, Geospatial Solutions.

11 Pleasant Street, Littleton, NH 03561
800.322.4540 - www.cai-tech.com

LEGEND

AREA	Ac
RECORD DIMENSION	100'
SCALED DIMENSION	100'S
MATCH LINE	← M.L. →	
WATER	---W---	

SUBDIVISION LOT NO. ②
RIGHT OF WAY/ACCESS	---R.O.W.---
COMMON OWNERSHIP OR
WETLANDS

SCALE: 1" = 100'

FEET: 100 50 0 100 200 300

METERS: 25 12.5 0 25 50 75

REVISED TO: APRIL 1, 2022

PROPERTY MAPS
UNION
MAINE

MAP NO.
21